

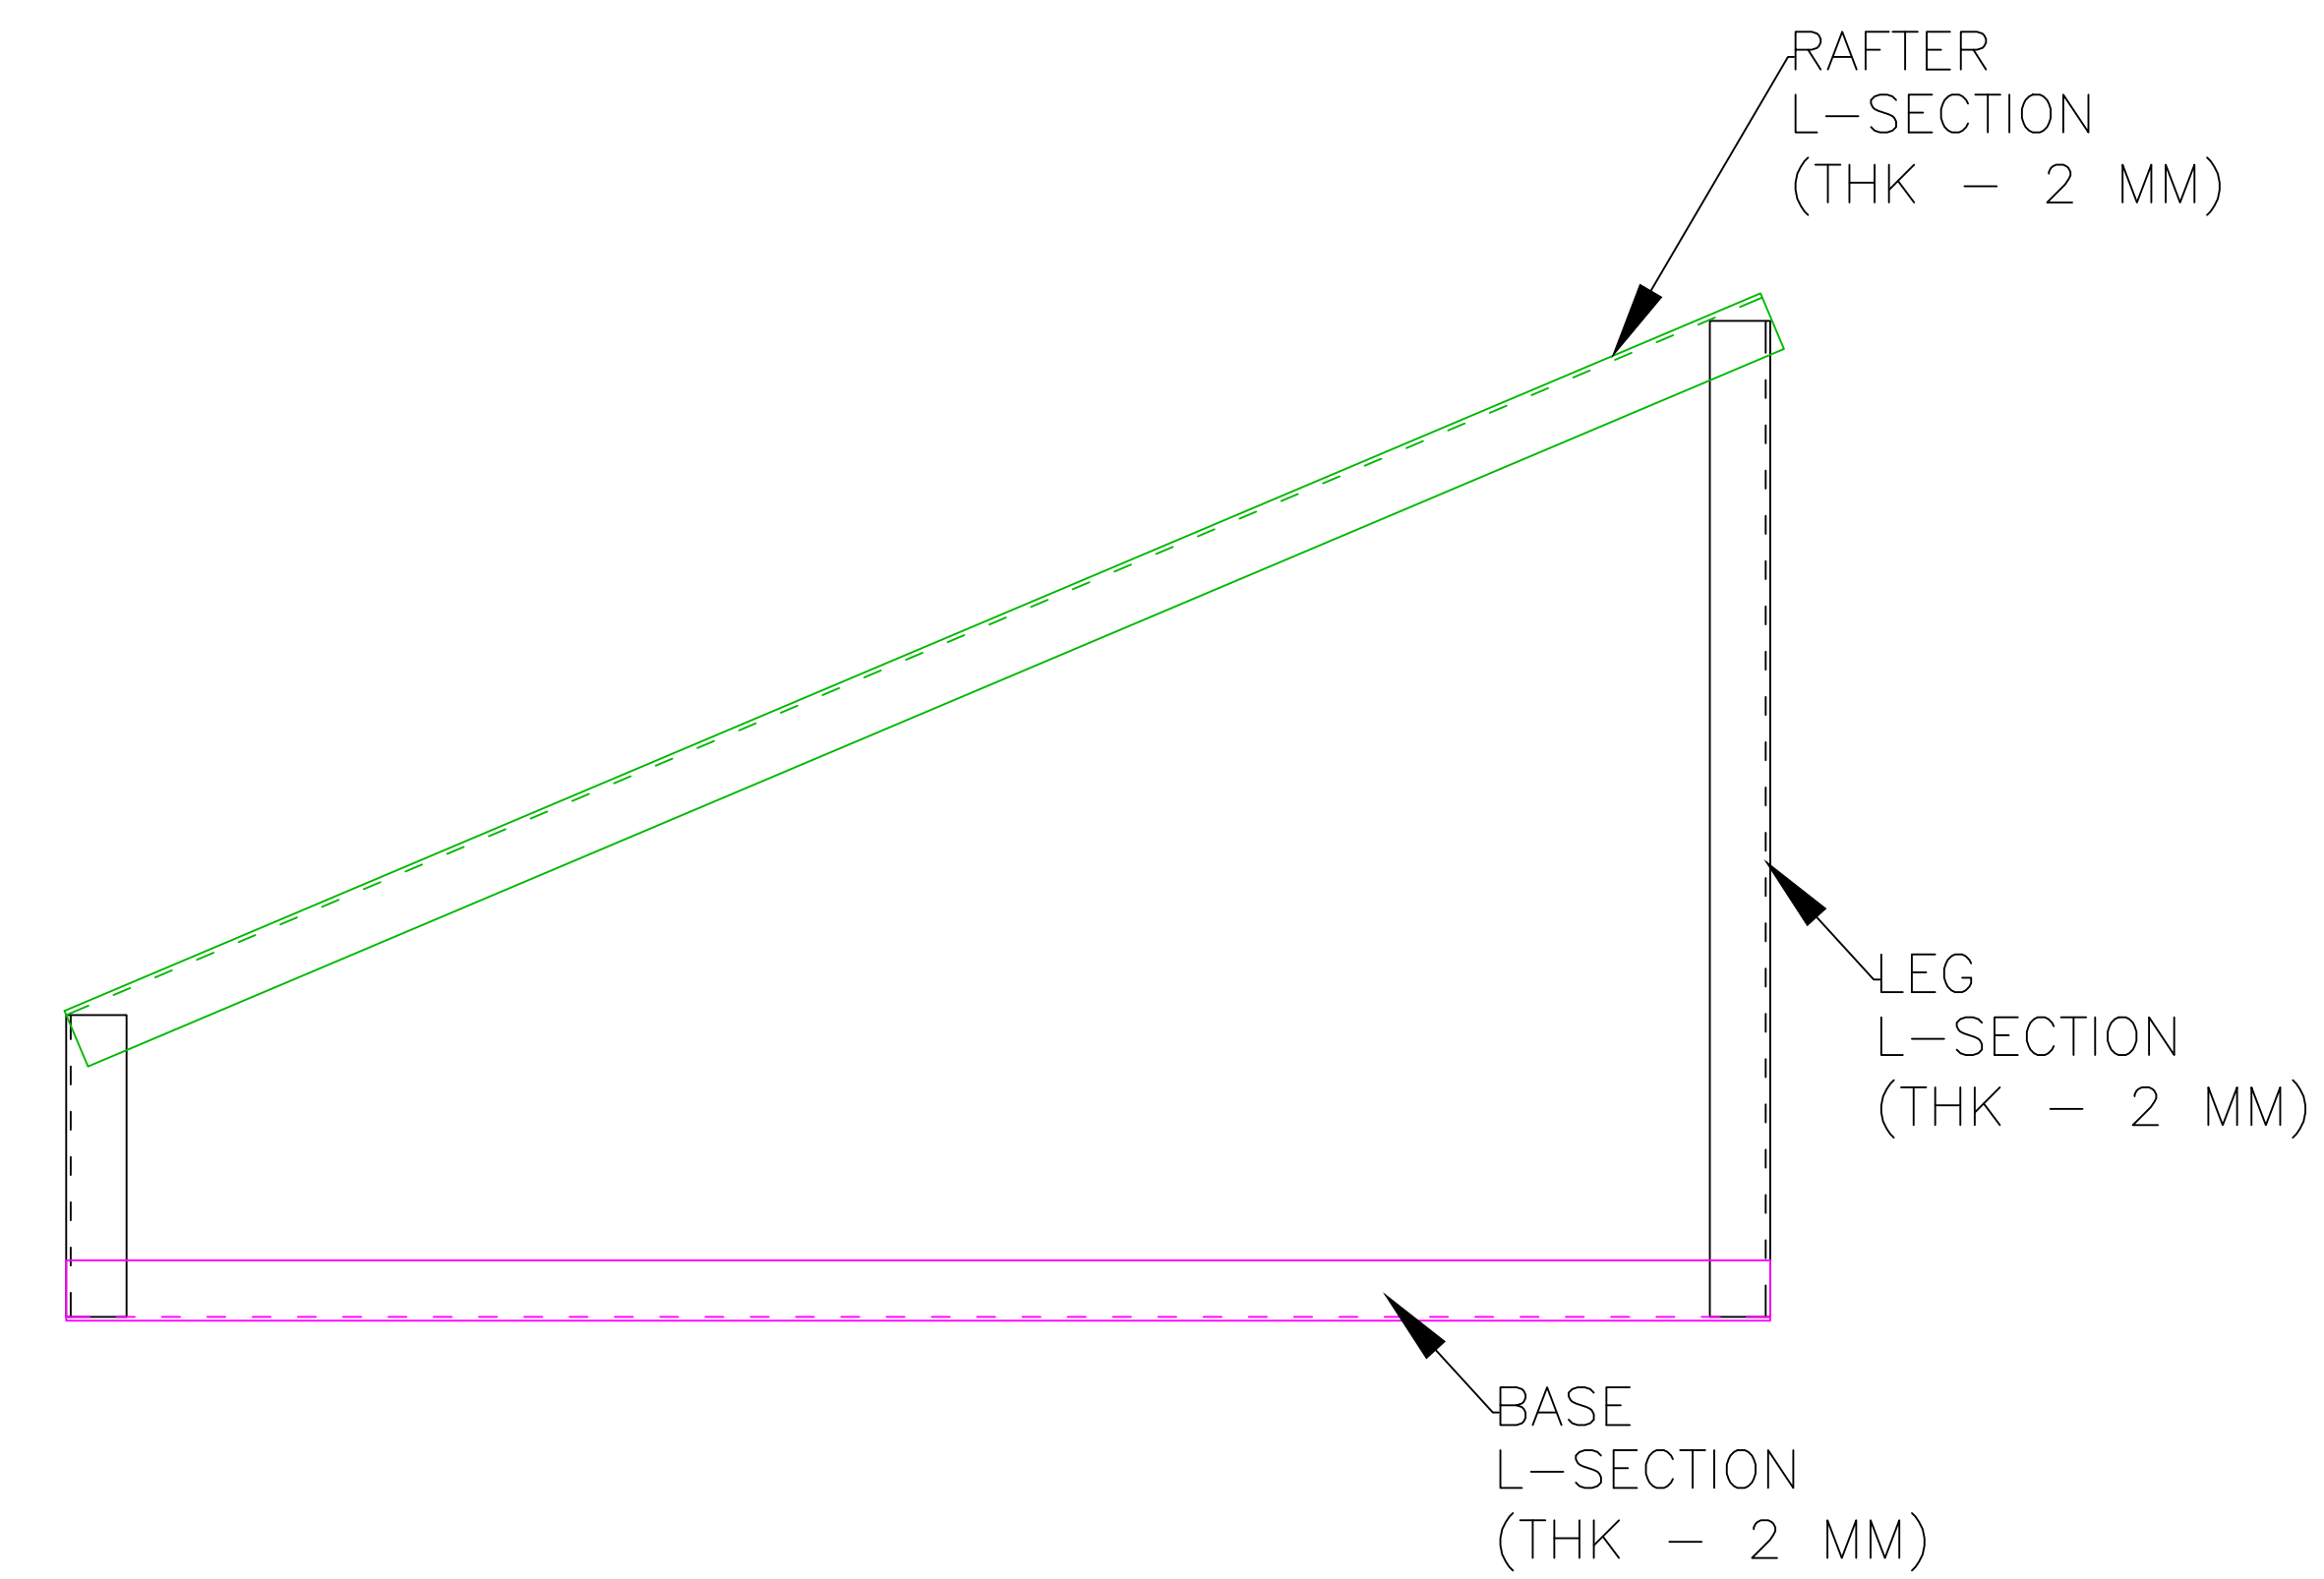
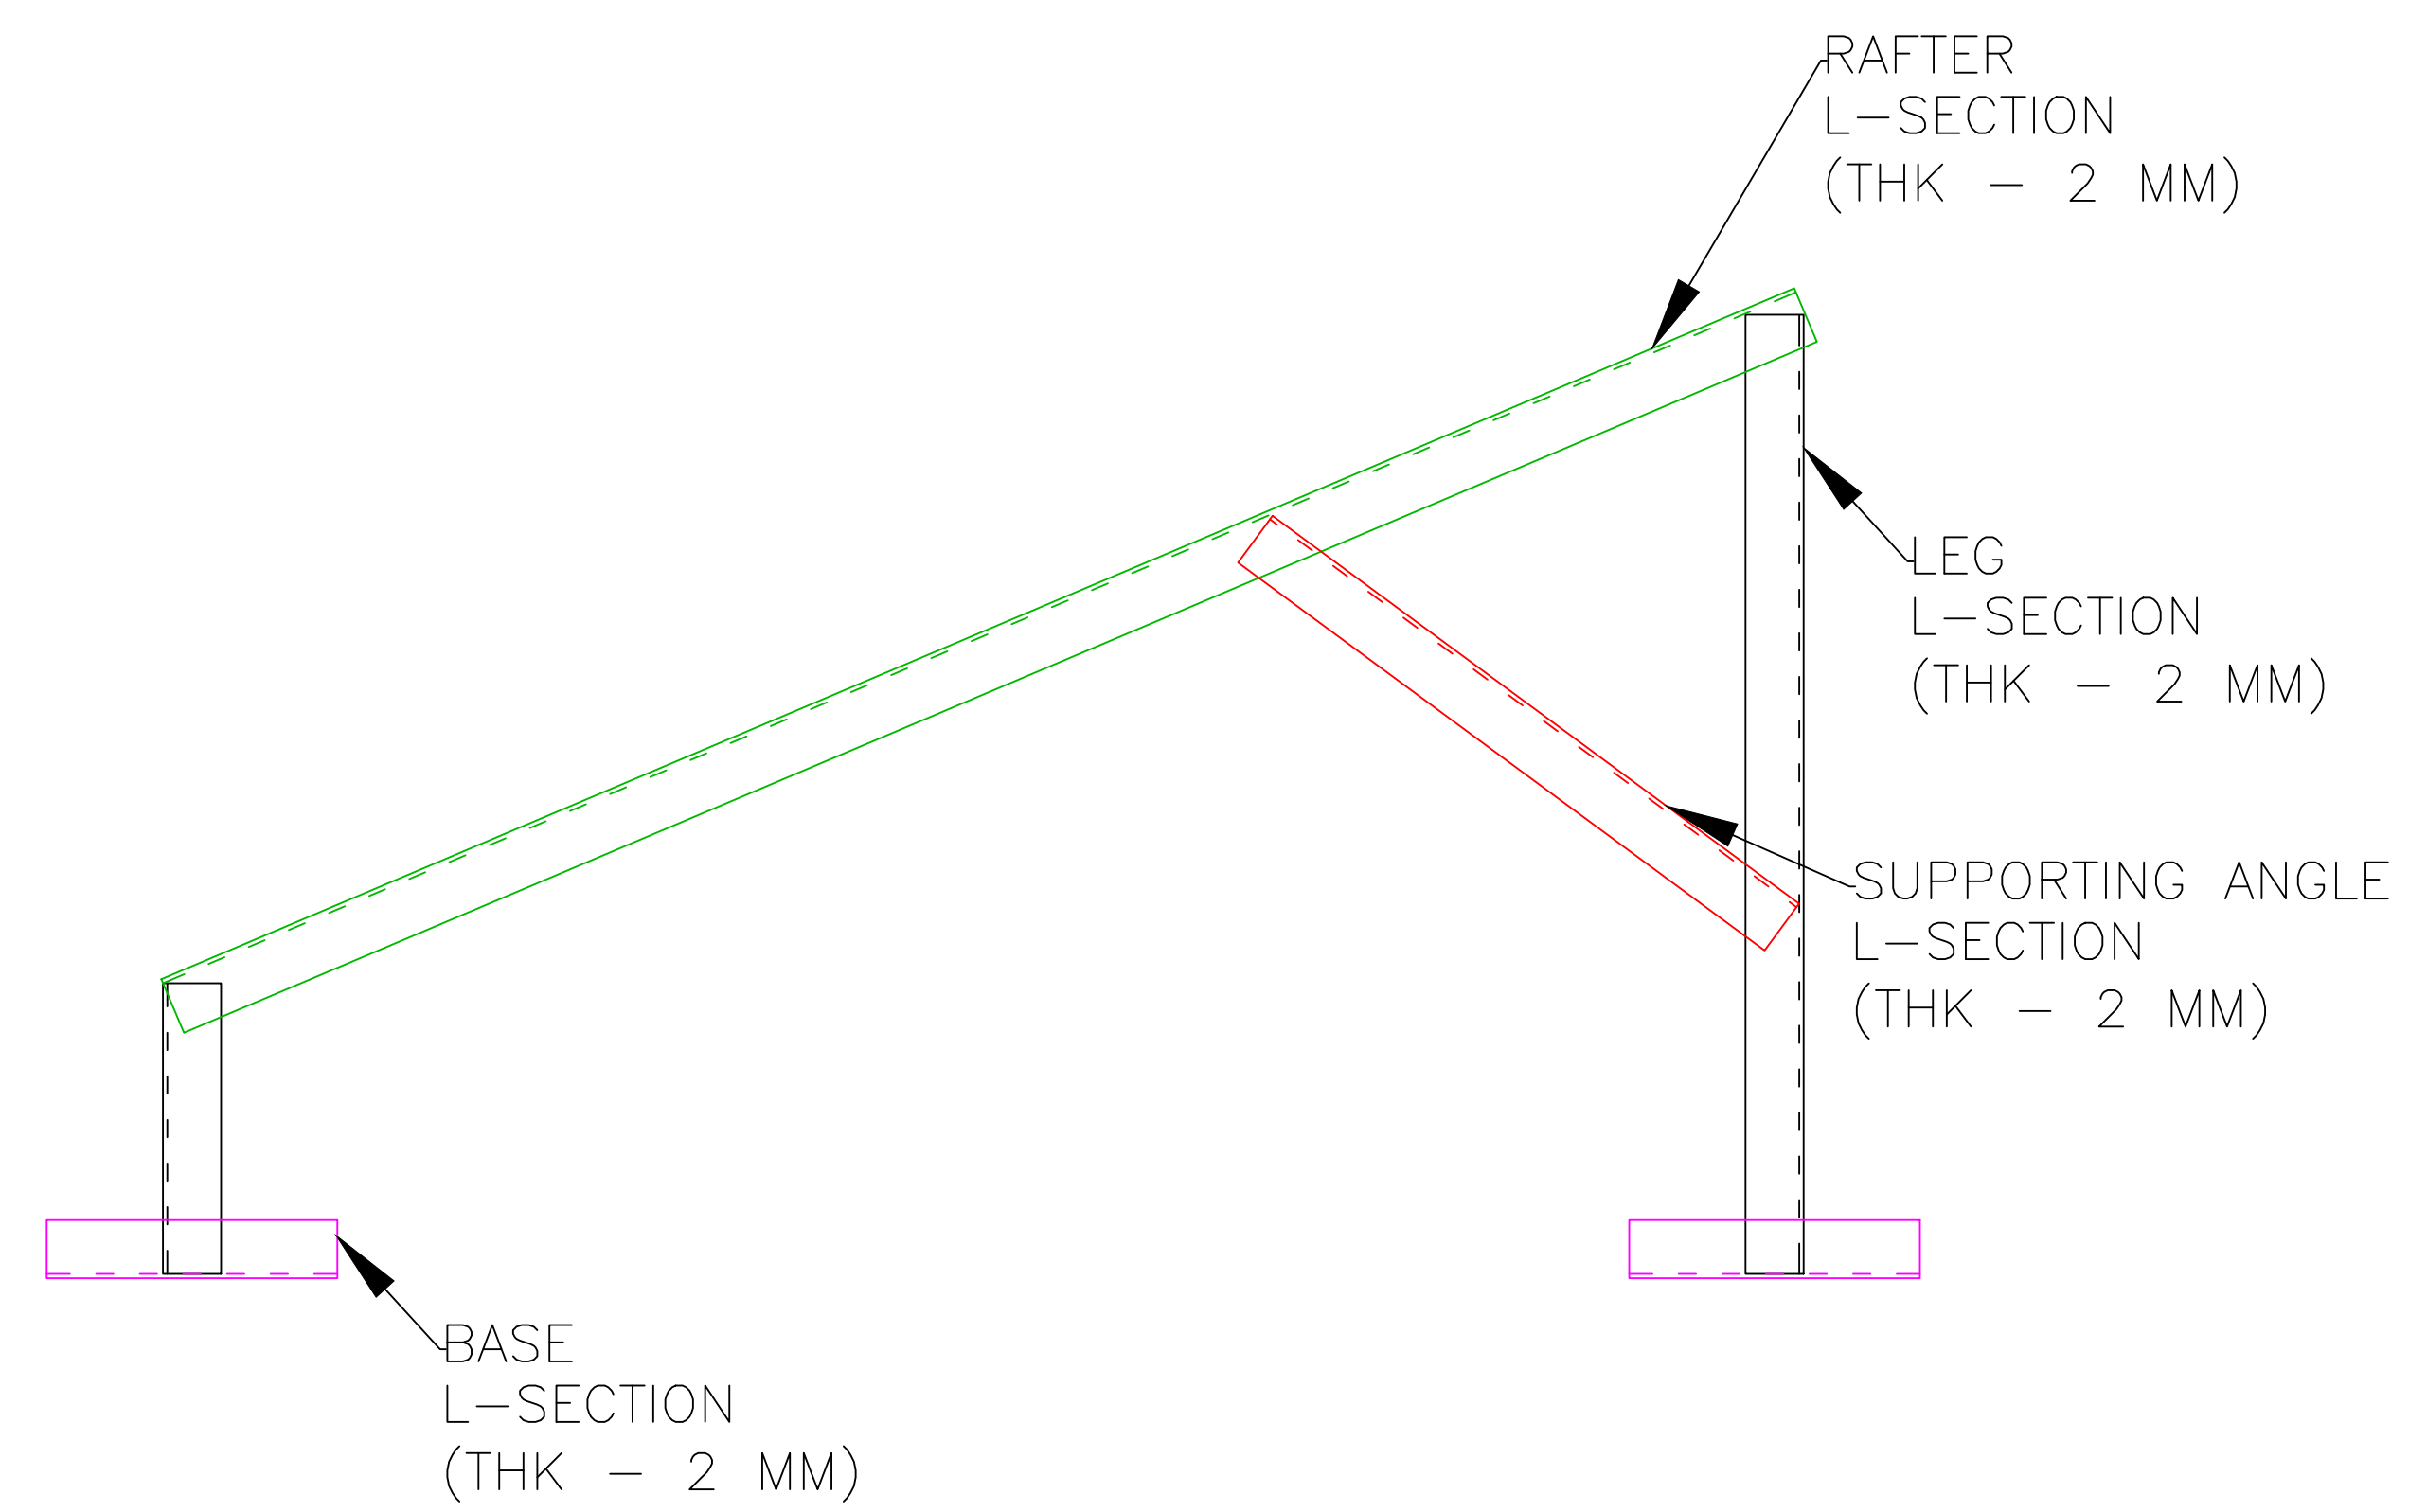
 


 


TINSHED TYPE STRUCTURE

 


TINSHED STRUCTURE		
PART NAME	SECTION	DESCRIPTION
BASE	L-SECTION	MIN. THK – 2 MM
FRONT LEG	L-SECTION	MIN. THK – 2 MM
BACK LEG	L-SECTION	MIN. THK – 2 MM
RAFTER	L-SECTION	MIN. THK – 2 MM
SUPPORTING ANGLE	L-SECTION	MIN. THK – 2 MM

IDENTIFICATION MARKING		
PART NAME	SECTION VIEW	SECTION SPECS
BASE		MIN. THK – 2 MM
LEG		MIN. THK – 2 MM
RAFTER		MIN. THK – 2 MM
SUPPORTING ANGLE		MIN. THK – 2 MM
MODULE		AS PER SUPPLIER

Note:—All dimensions are in mm.

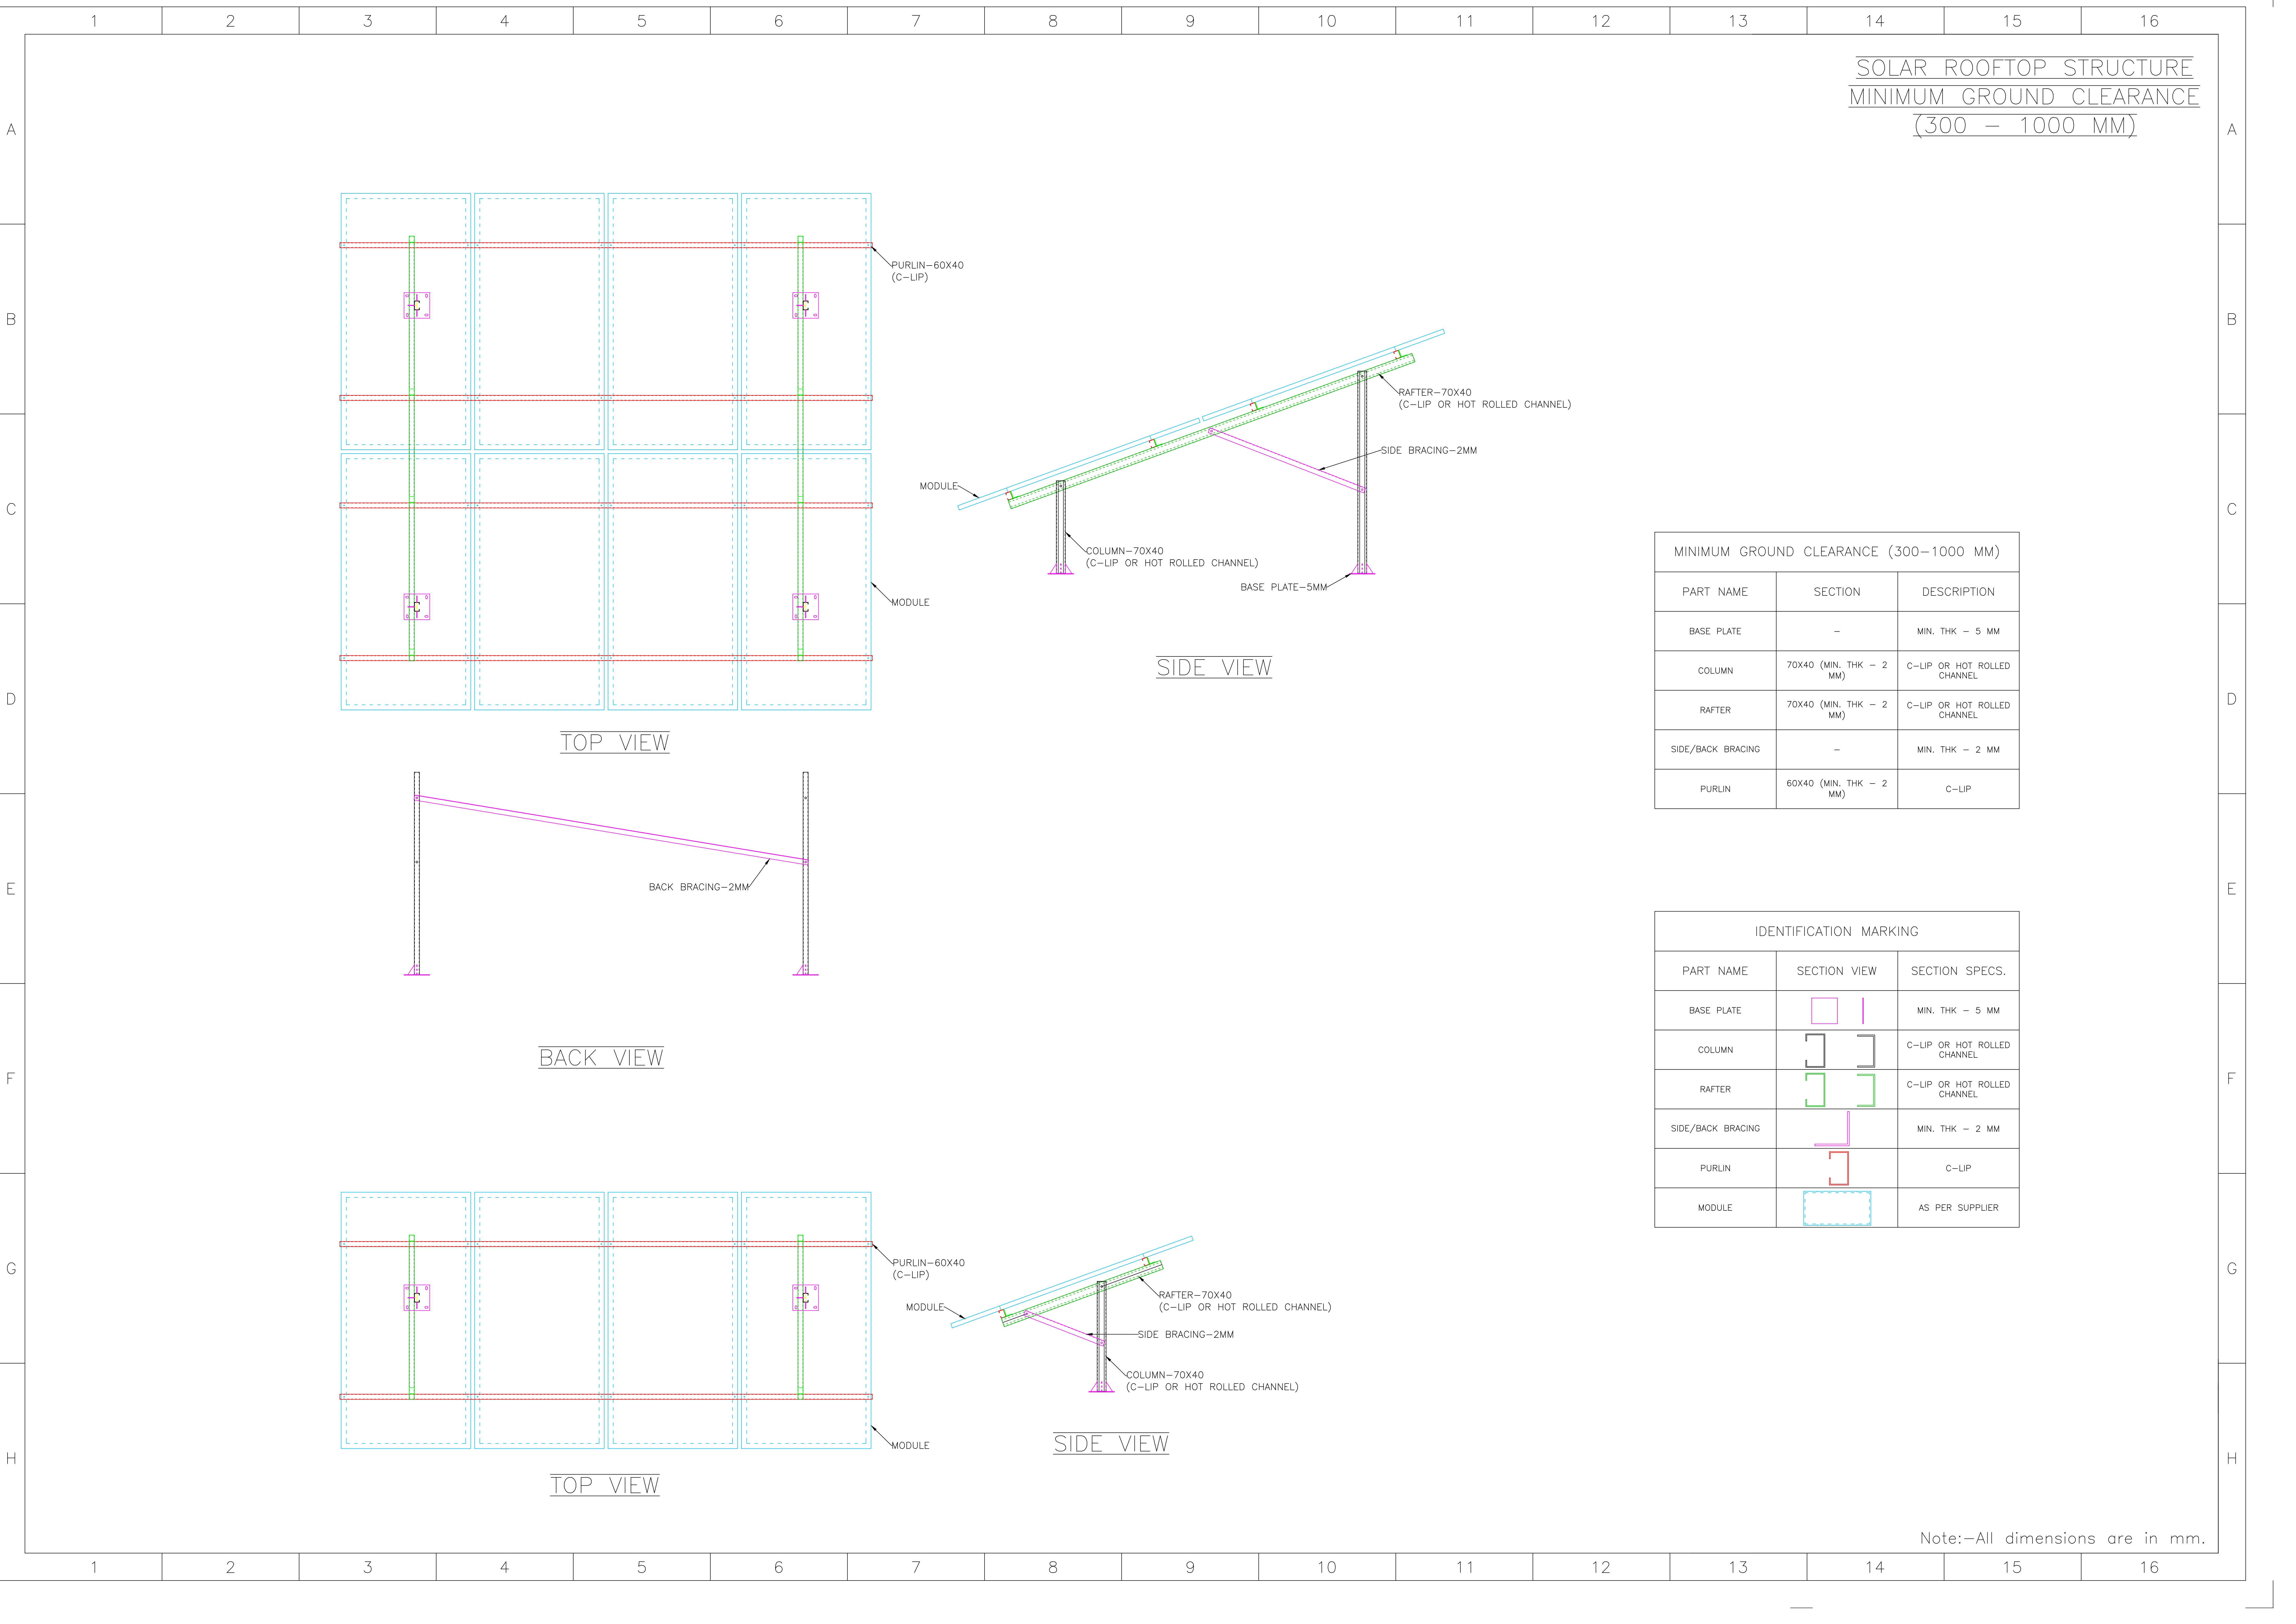

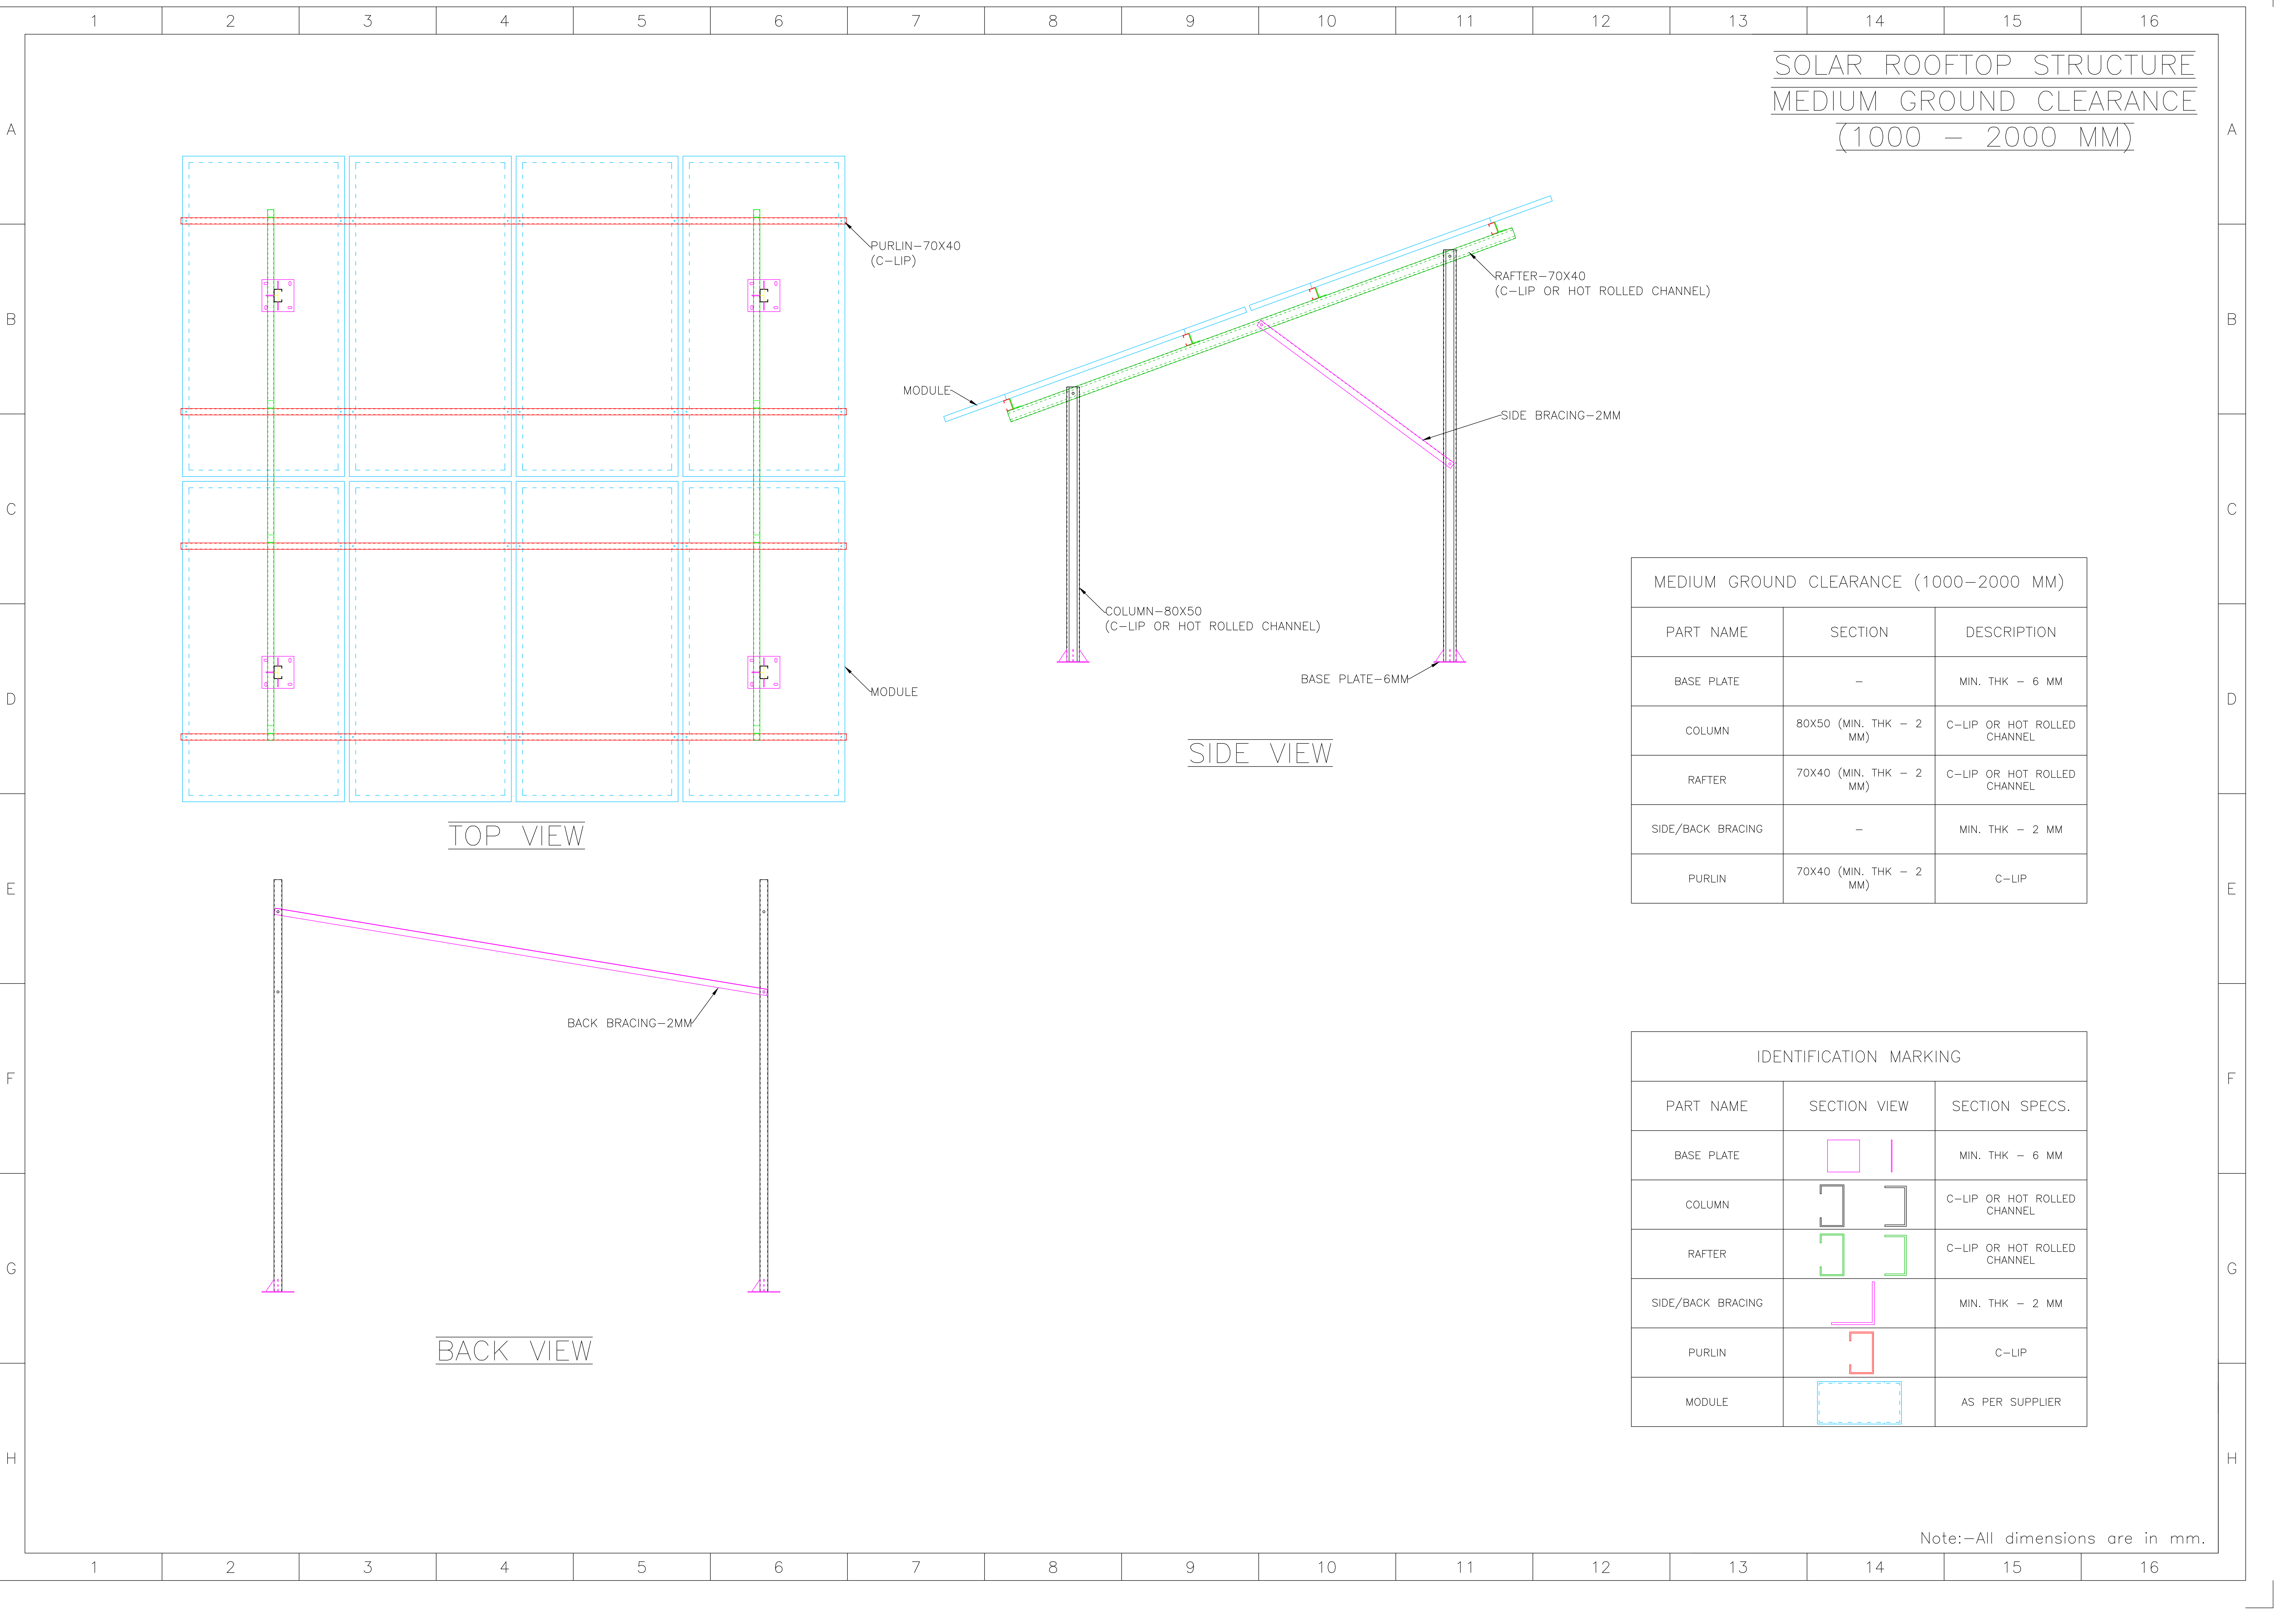


SOLAR ROOFTOP STRUCTURE
MEDIUM GROUND CLEARANCE
(1000 - 2000 MM)

SIDE VIEW

TOP VIEW

BACK VIEW

Note:-All dimensions are in mm.

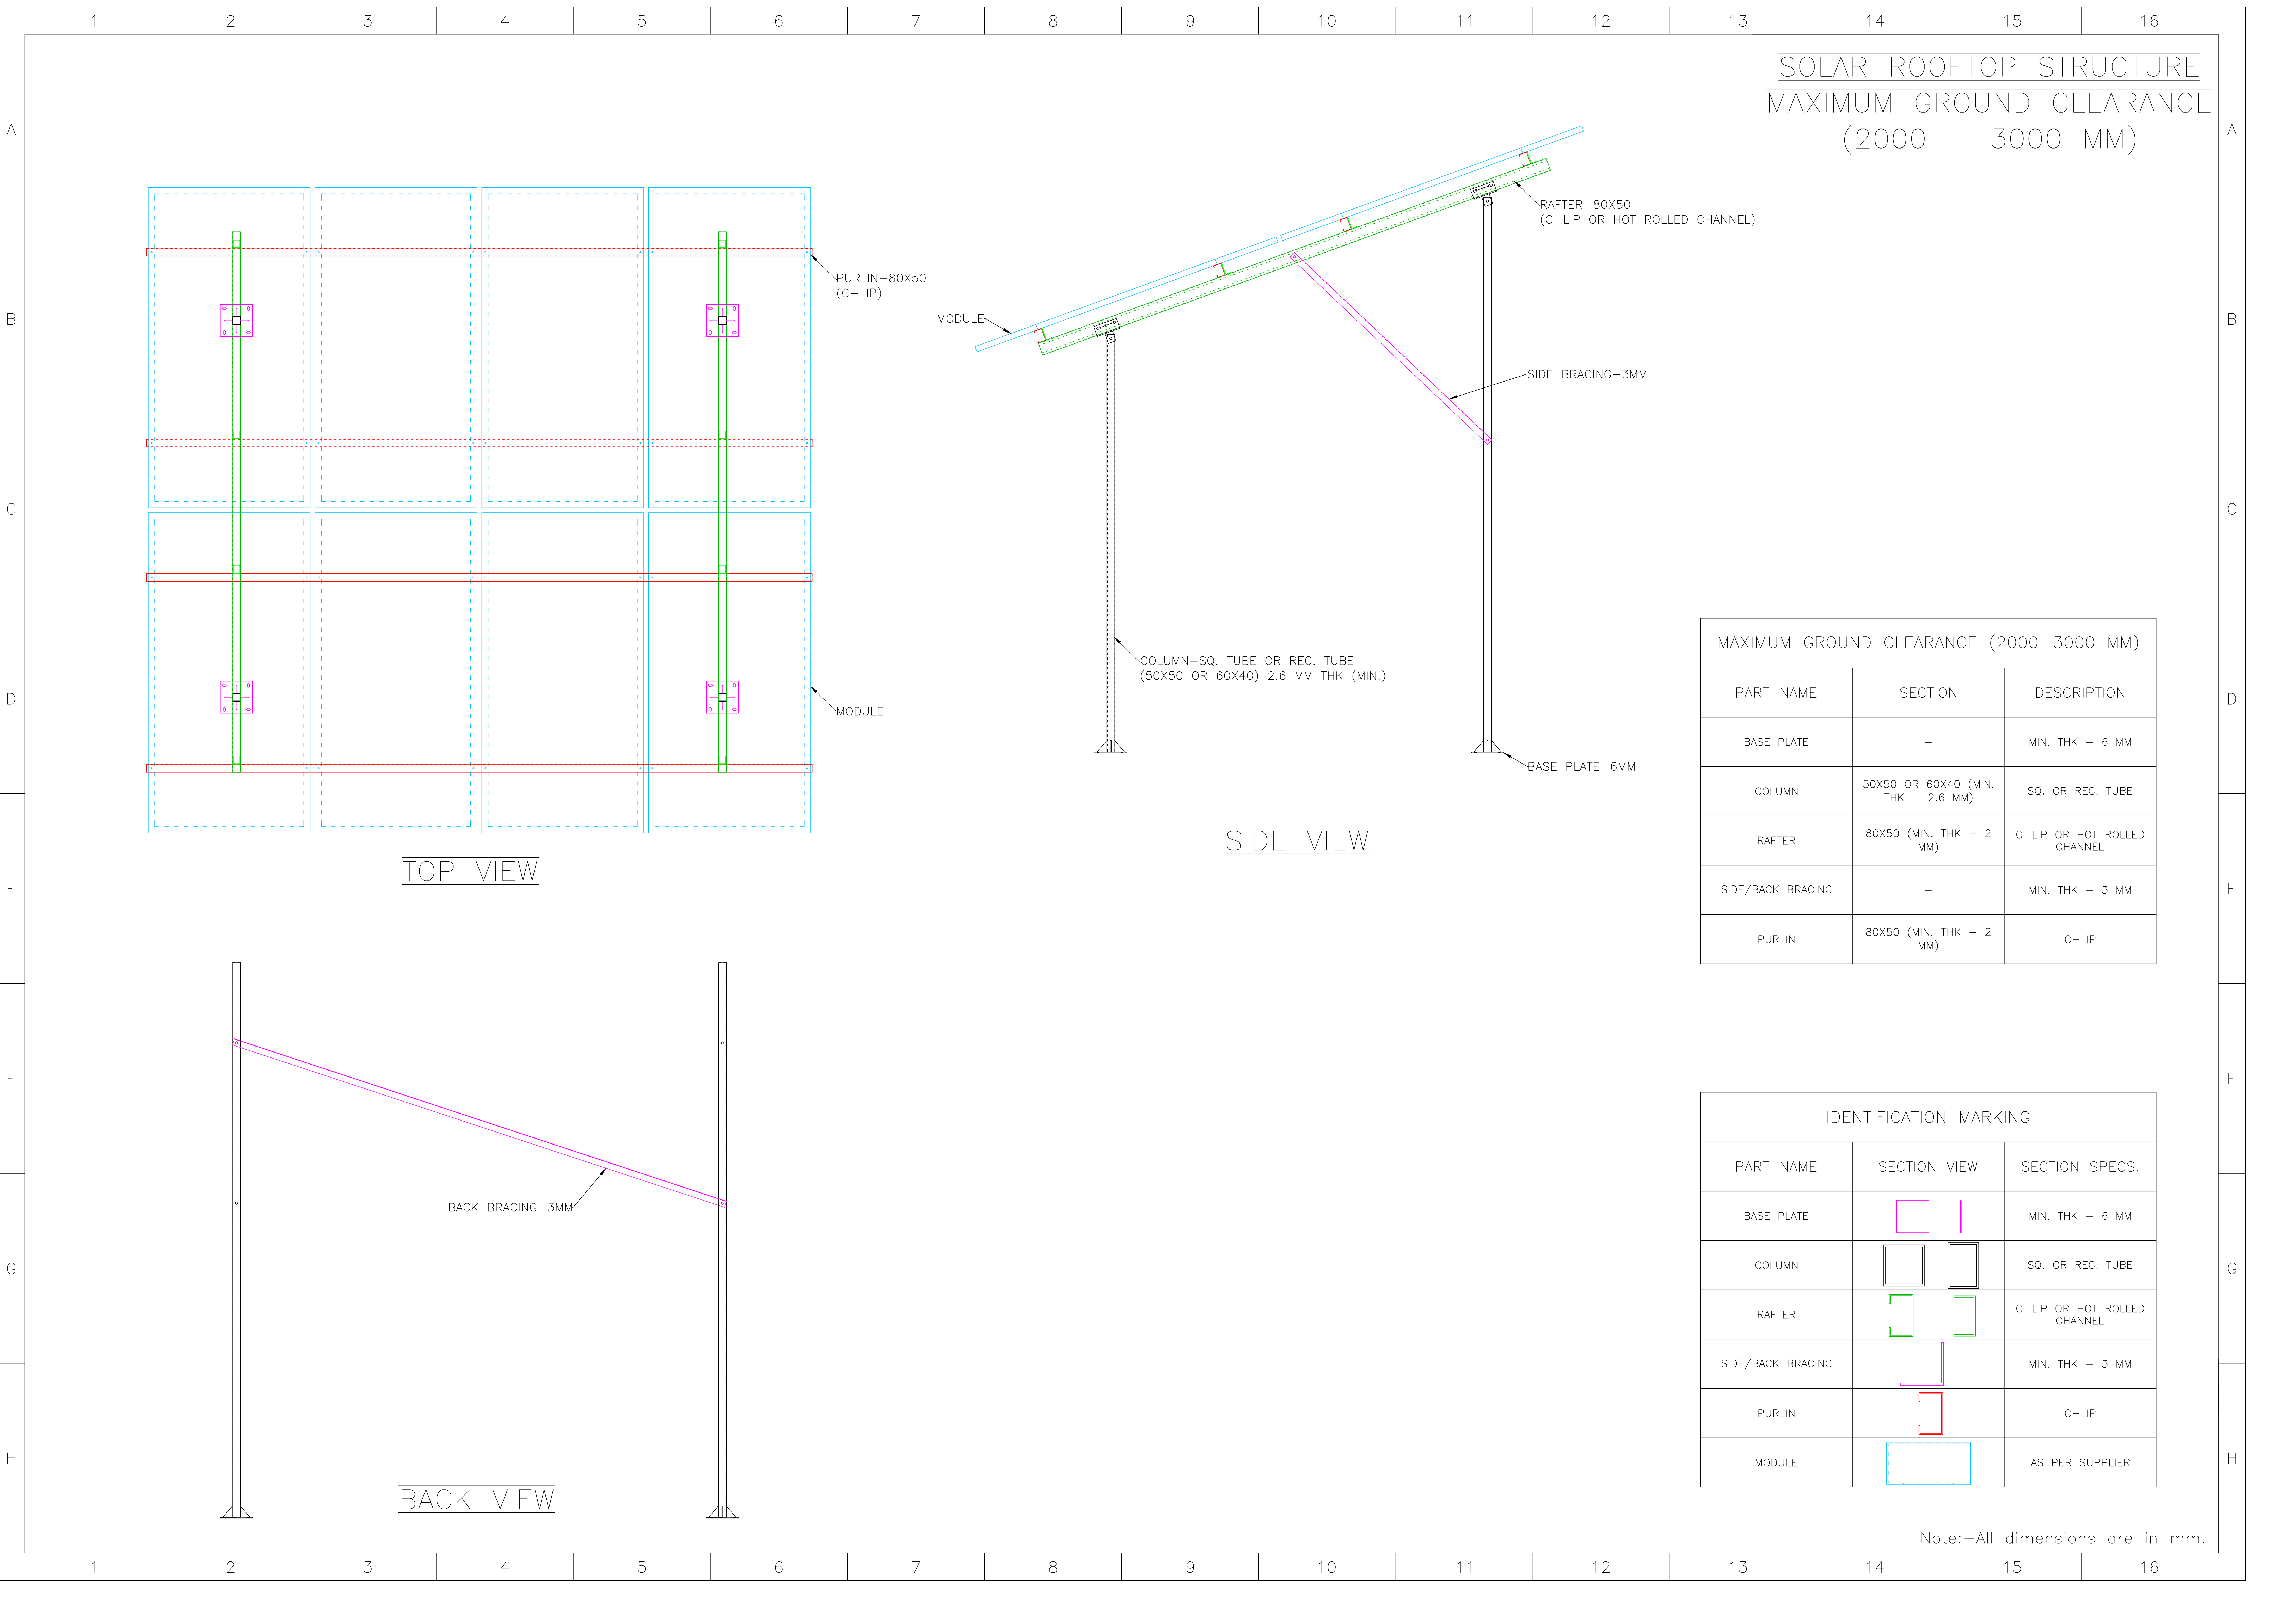


SOLAR ROOFTOP STRUCTURE
MAXIMUM GROUND CLEARANCE
(2000 – 3000 MM)

MAXIMUM GROUND CLEARANCE (2000–3000 MM)		
PART NAME	SECTION	DESCRIPTION
BASE PLATE	–	MIN. THK – 6 MM
COLUMN	50X50 OR 60X40 (MIN. THK – 2.6 MM)	SQ. OR REC. TUBE
RAFTER	80X50 (MIN. THK – 2 MM)	C-LIP OR HOT ROLLED CHANNEL
SIDE/BACK BRACING	–	MIN. THK – 3 MM
PURLIN	80X50 (MIN. THK – 2 MM)	C-LIP

IDENTIFICATION MARKING		
PART NAME	SECTION VIEW	SECTION SPECS.
BASE PLATE		MIN. THK – 6 MM
COLUMN		SQ. OR REC. TUBE
RAFTER		C-LIP OR HOT ROLLED CHANNEL
SIDE/BACK BRACING		MIN. THK – 3 MM
PURLIN		C-LIP
MODULE		AS PER SUPPLIER

Note:–All dimensions are in mm.

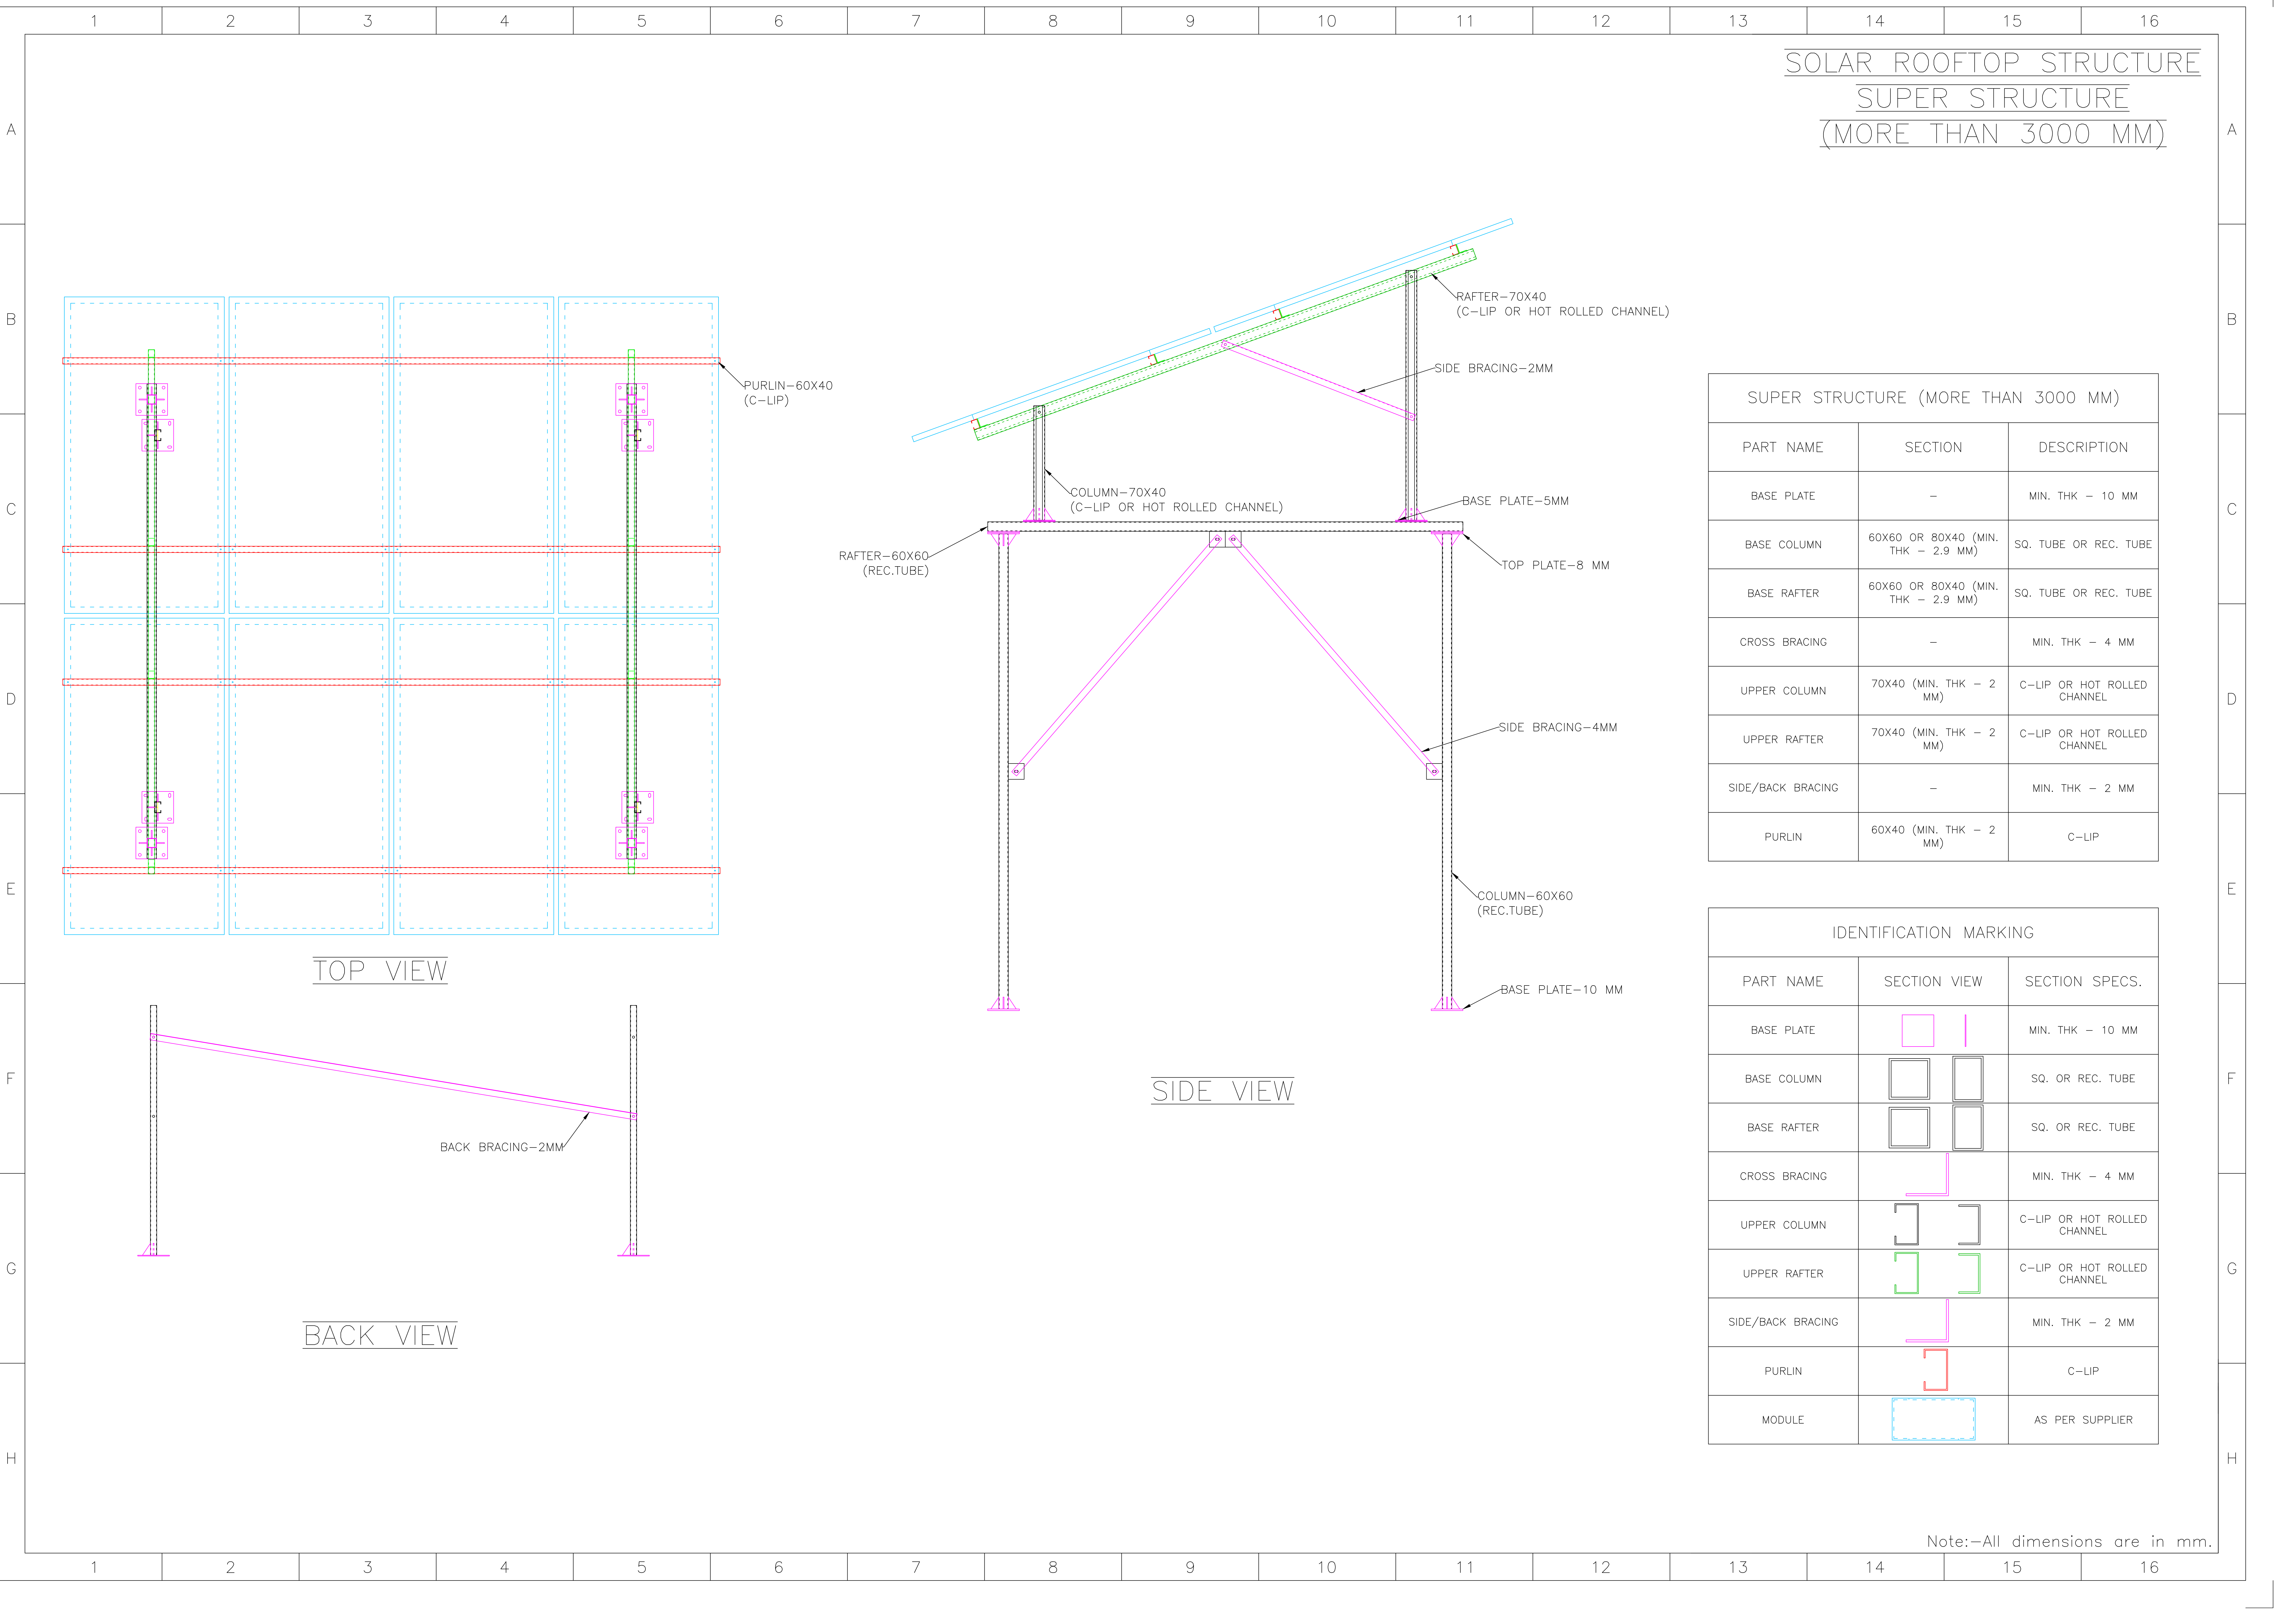

SOLAR ROOFTOP STRUCTURE
SUPER STRUCTURE
(MORE THAN 3000 MM)

SUPER STRUCTURE (MORE THAN 3000 MM)		
PART NAME	SECTION	DESCRIPTION
BASE PLATE	—	MIN. THK — 10 MM
BASE COLUMN	60X60 OR 80X40 (MIN. THK — 2.9 MM)	SQ. TUBE OR REC. TUBE
BASE RAFTER	60X60 OR 80X40 (MIN. THK — 2.9 MM)	SQ. TUBE OR REC. TUBE
CROSS BRACING	—	MIN. THK — 4 MM
UPPER COLUMN	70X40 (MIN. THK — 2 MM)	C-LIP OR HOT ROLLED CHANNEL
UPPER RAFTER	70X40 (MIN. THK — 2 MM)	C-LIP OR HOT ROLLED CHANNEL
SIDE/BACK BRACING	—	MIN. THK — 2 MM
PURLIN	60X40 (MIN. THK — 2 MM)	C-LIP

IDENTIFICATION MARKING		
PART NAME	SECTION VIEW	SECTION SPECS.
BASE PLATE		MIN. THK — 10 MM
BASE COLUMN		SQ. OR REC. TUBE
BASE RAFTER		SQ. OR REC. TUBE
CROSS BRACING		MIN. THK — 4 MM
UPPER COLUMN		C-LIP OR HOT ROLLED CHANNEL
UPPER RAFTER		C-LIP OR HOT ROLLED CHANNEL
SIDE/BACK BRACING		MIN. THK — 2 MM
PURLIN		C-LIP
MODULE		AS PER SUPPLIER

Note:—All dimensions are in mm.